



NOTES:
 1. HATCHED CABANA FIXTURES AND FINISHES TO BE COMPLETED IN PHASE 2;
 WALLS, DOORS, AND PLUMBING ROUGH-IN TO BE COMPLETED IN PHASE 1.
 2. SEE PROGRAM NARRATIVE FOR FINISHES, EQUIPMENT, AND ACCESSORY INFORMATION..

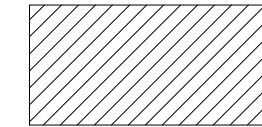


INDICATES PORTION OF BUILDING TO BE CONSTRUCTED IN PHASE 2

PHASE 1 | PHASE 2

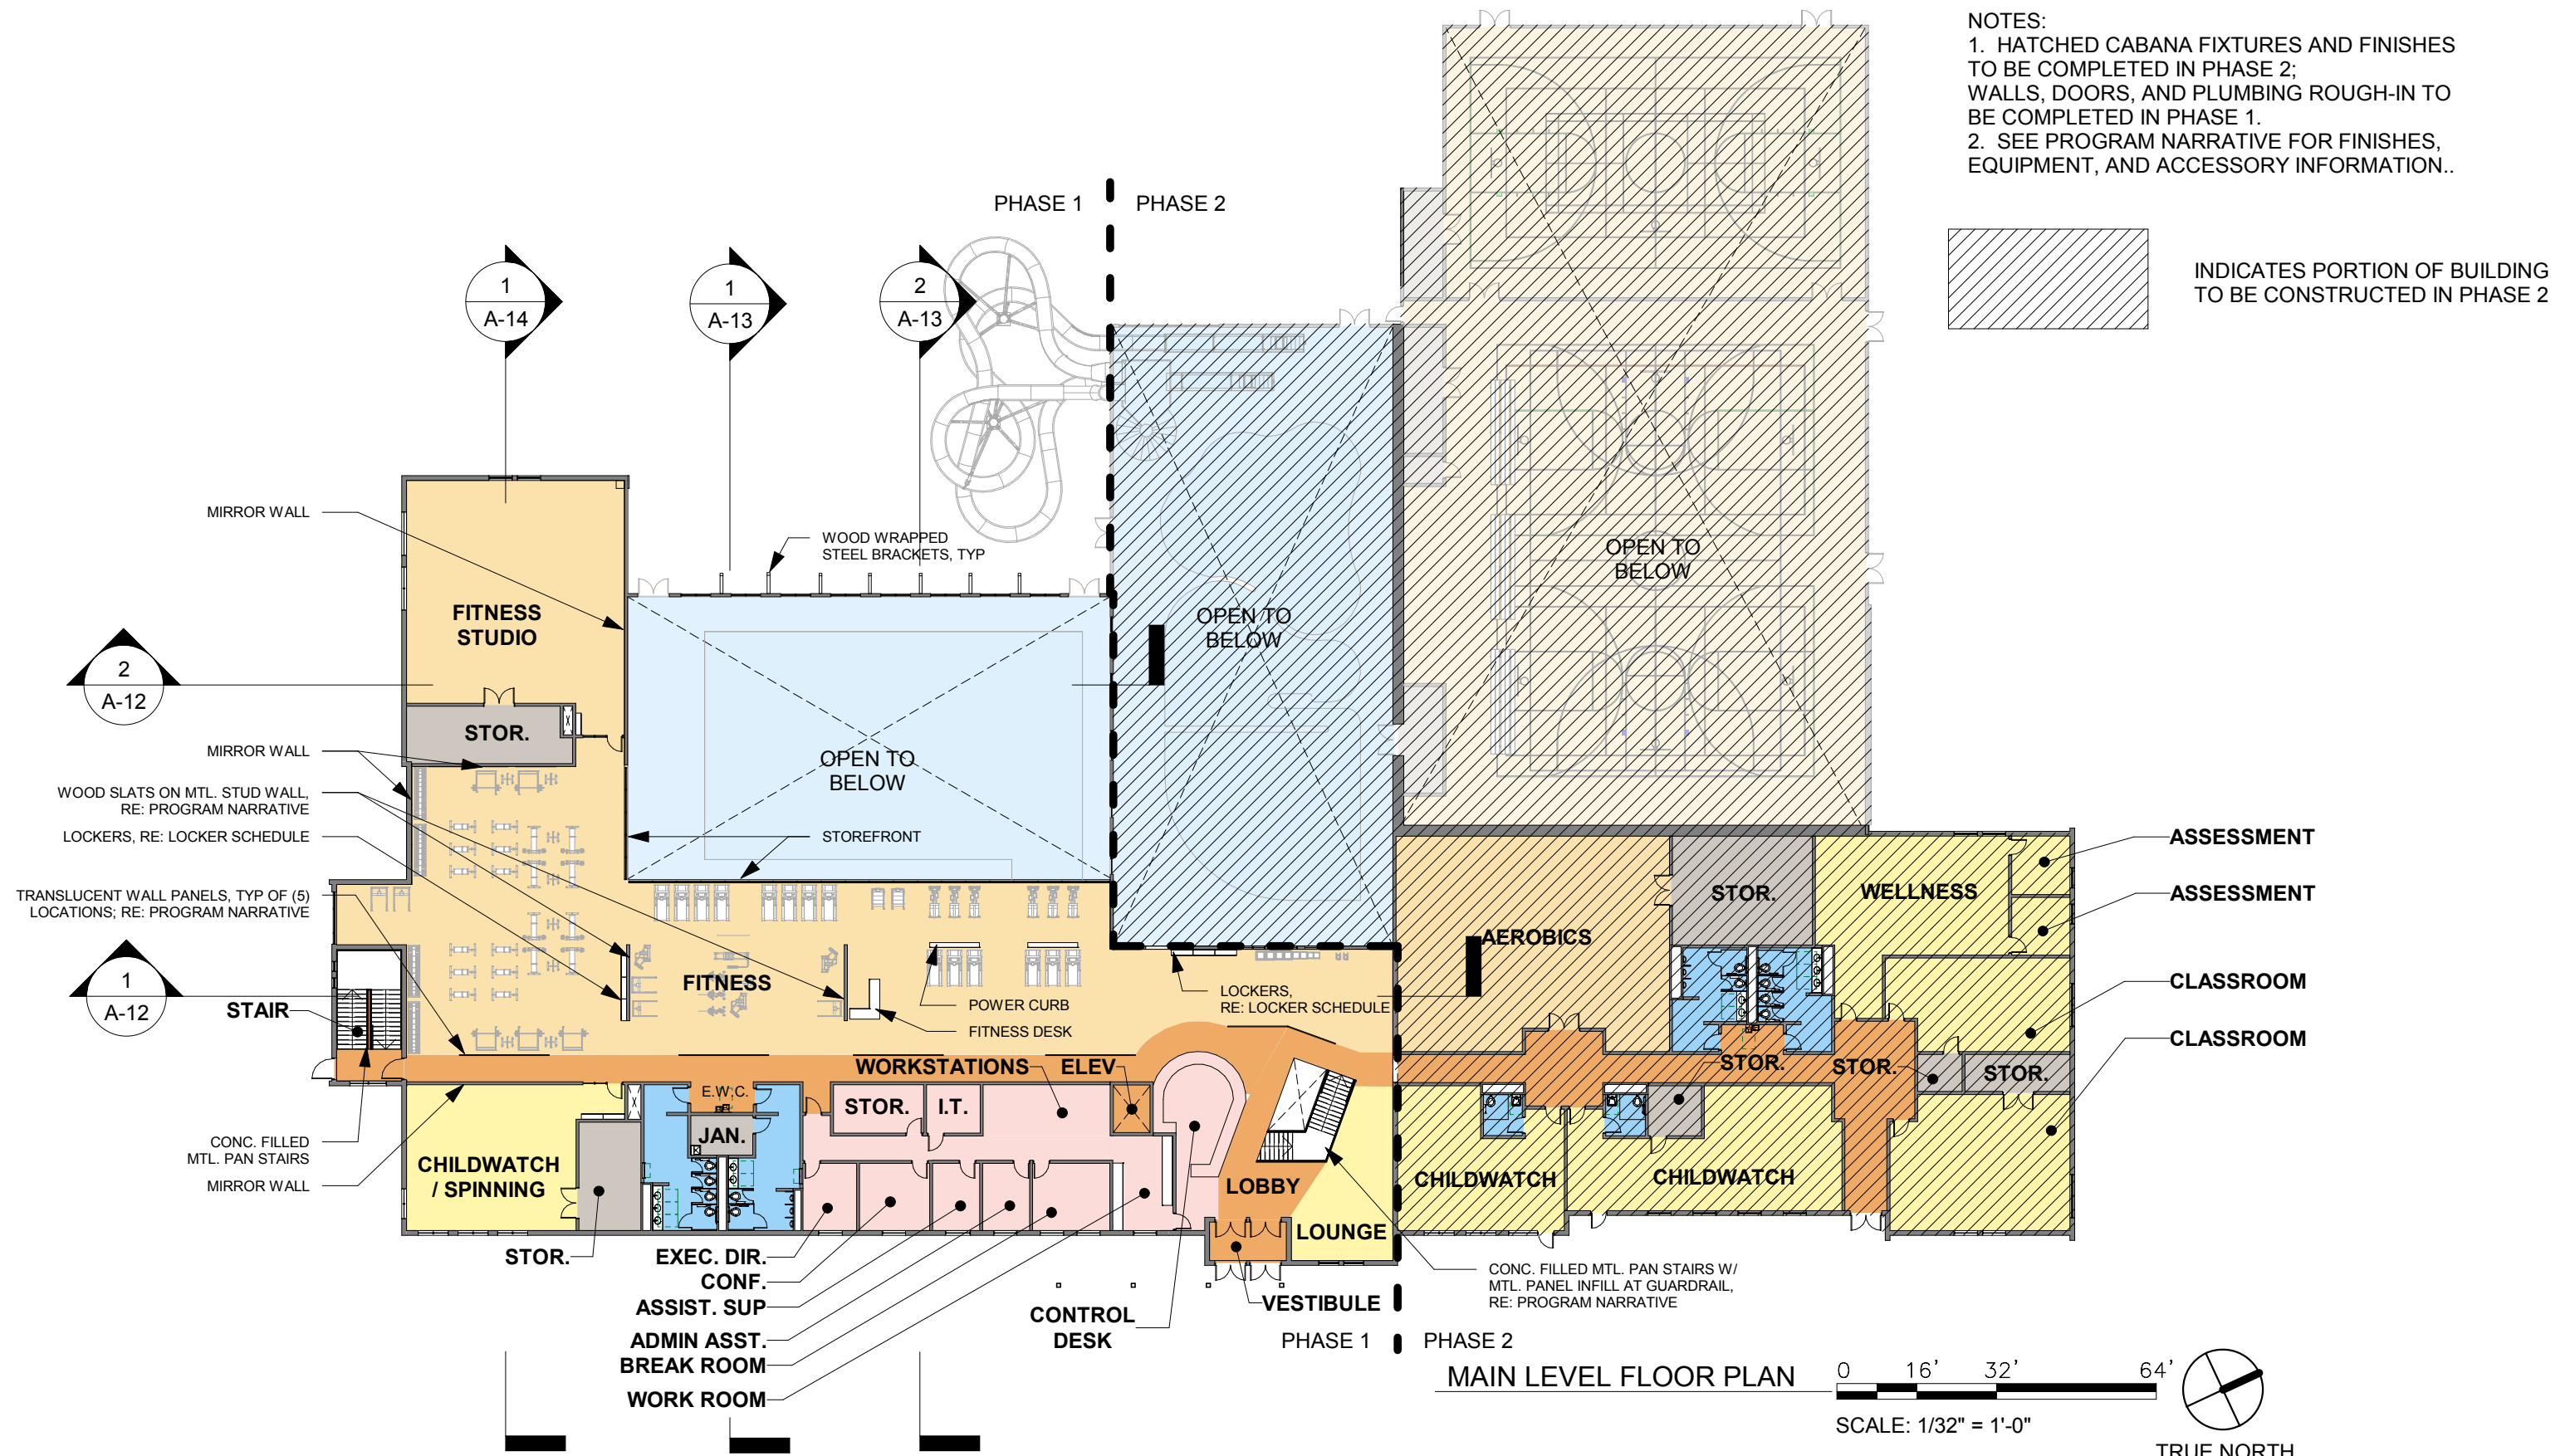

MAIN LEVEL FLOOR PLAN

 

SCALE: 1/32" = 1'-0"




WHEATLANDS YMCA
 MAIN LEVEL FLOOR PLAN




A-1

09/07/18

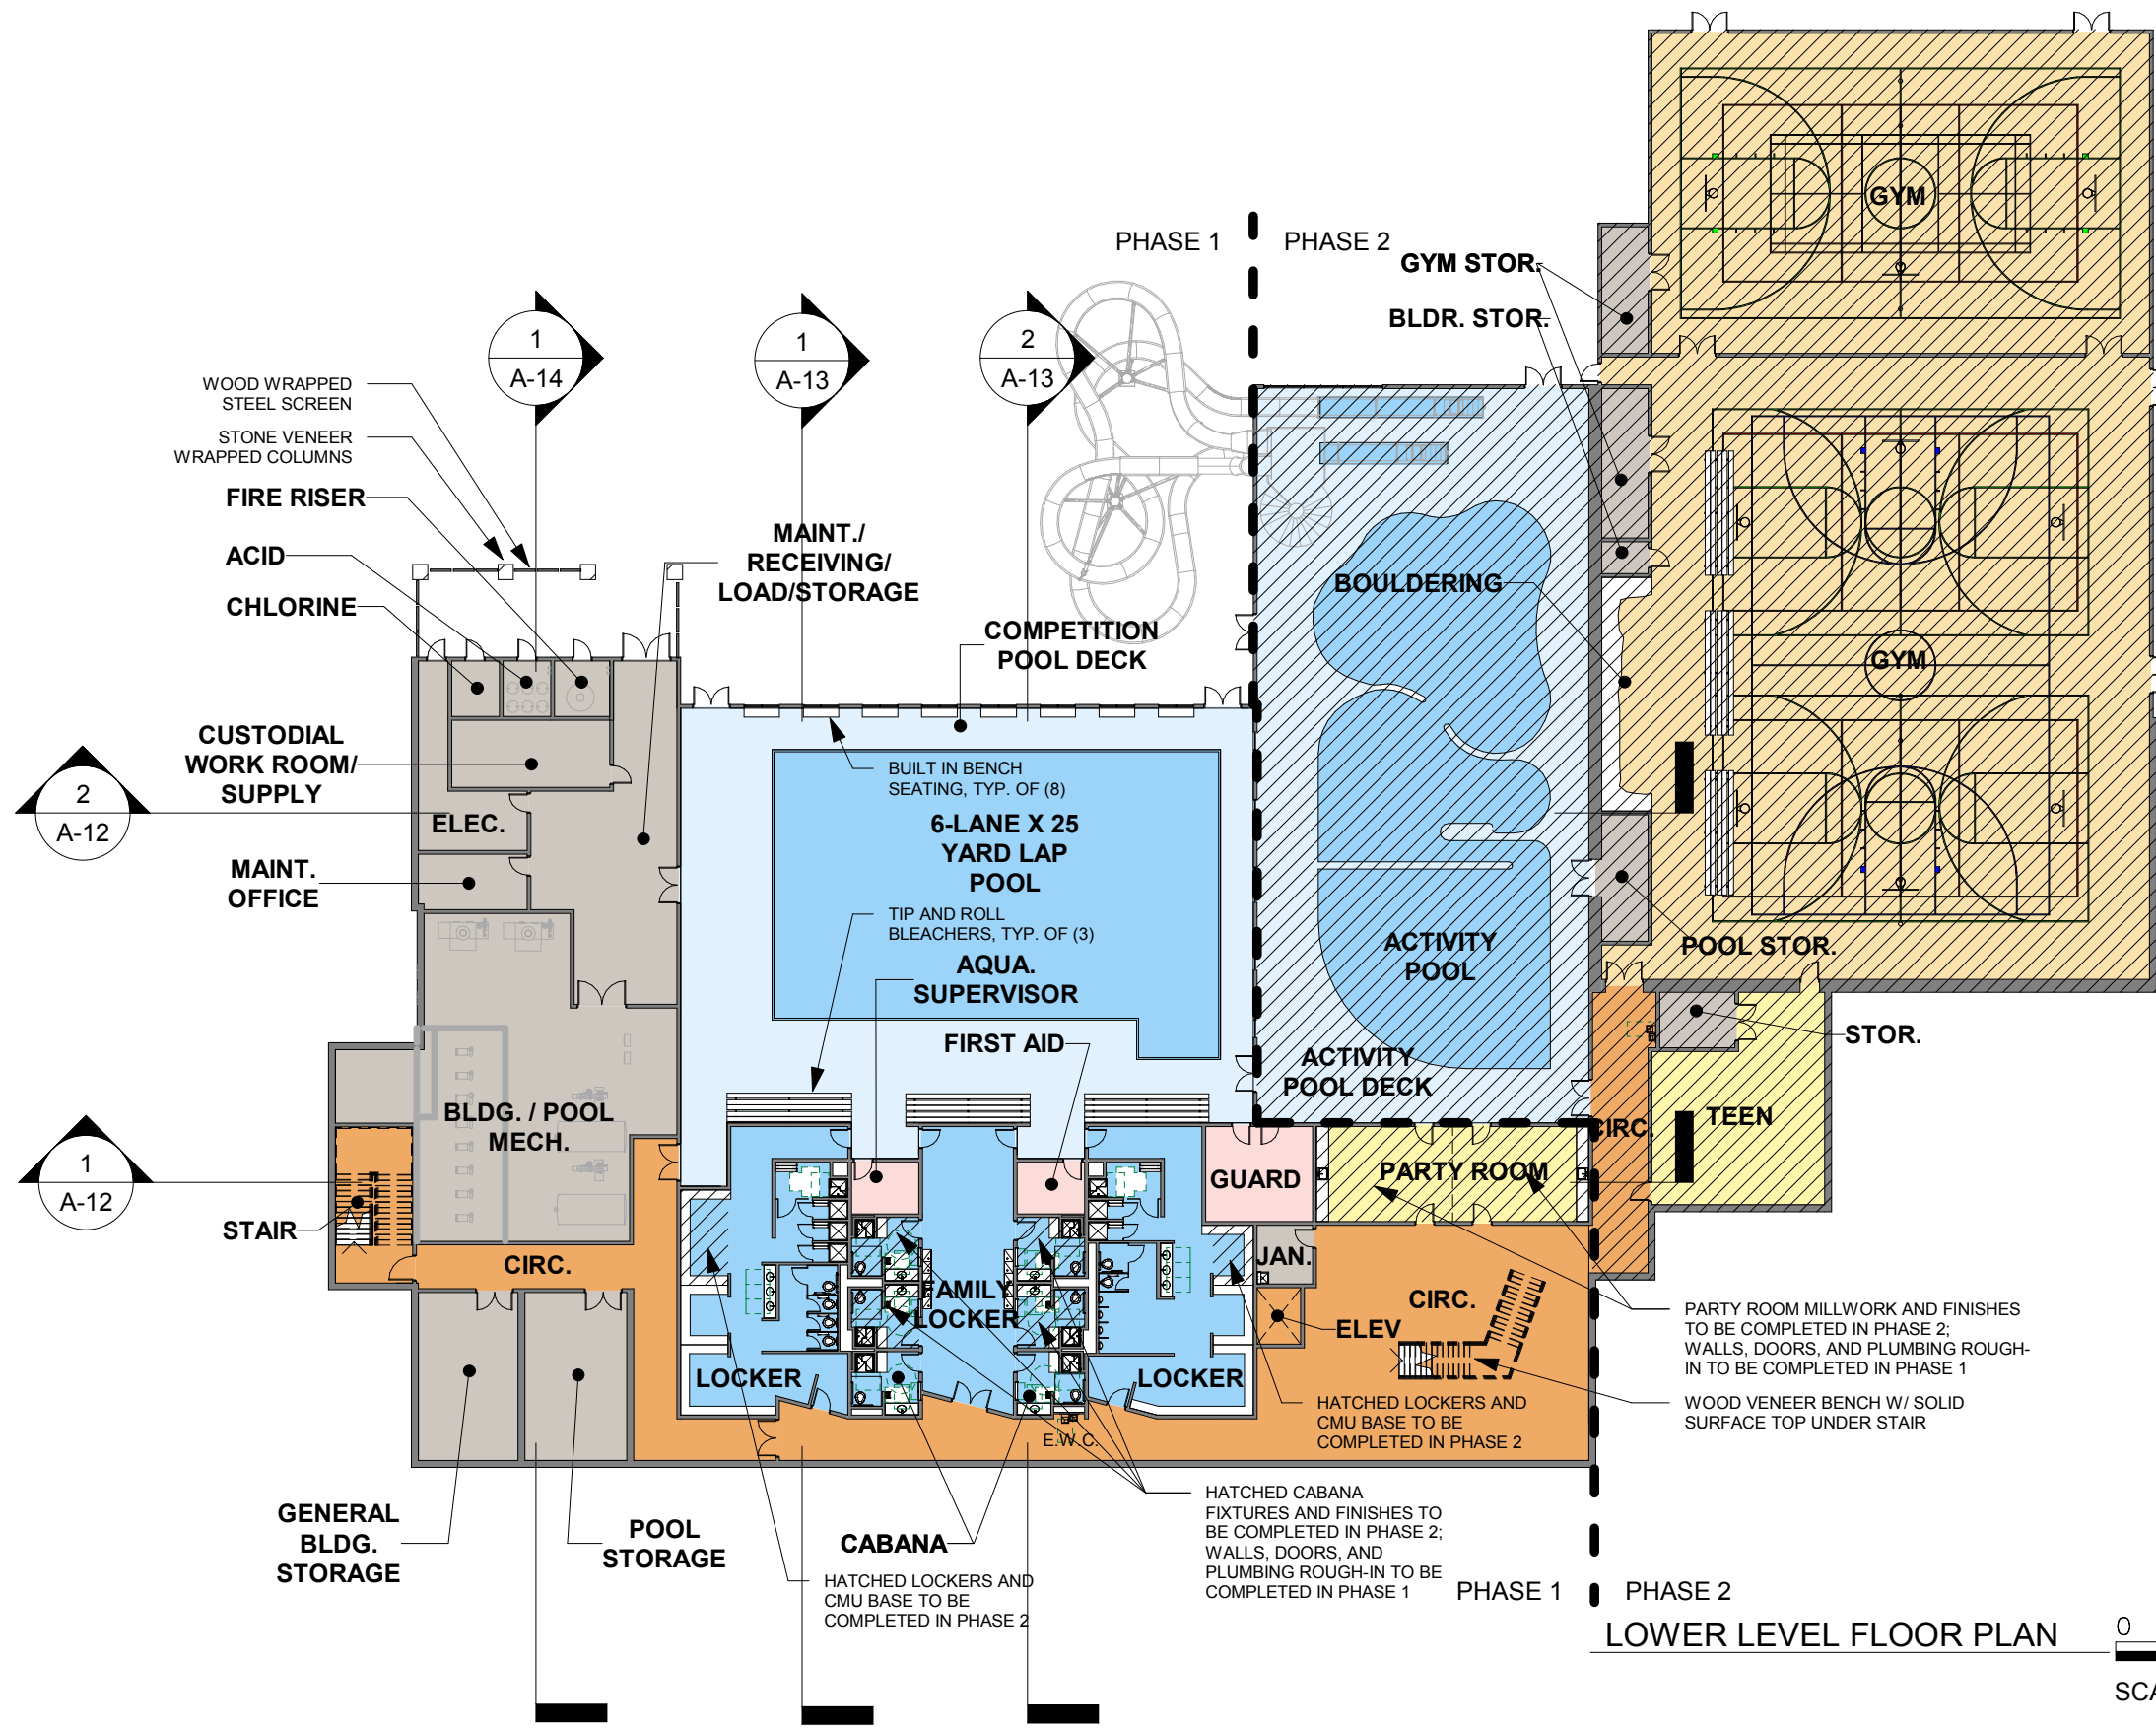

NOTES:
1. HATCHED CABANA FIXTURES AND FINISHES TO BE COMPLETED IN PHASE 2; WALLS, DOORS, AND PLUMBING ROUGH-IN TO BE COMPLETED IN PHASE 1.
2. SEE PROGRAM NARRATIVE FOR FINISHES, EQUIPMENT, AND ACCESSORY INFORMATION..

  INDICATES PORTION OF BUILDING TO BE CONSTRUCTED IN PHASE 2

LOWER LEVEL FLOOR PLAN
0 16' 32' 64'
SCALE: 1/32" = 1'-0"
TRUE NORTH



WHEATLANDS YMCA
LOWER LEVEL FLOOR PLAN

